
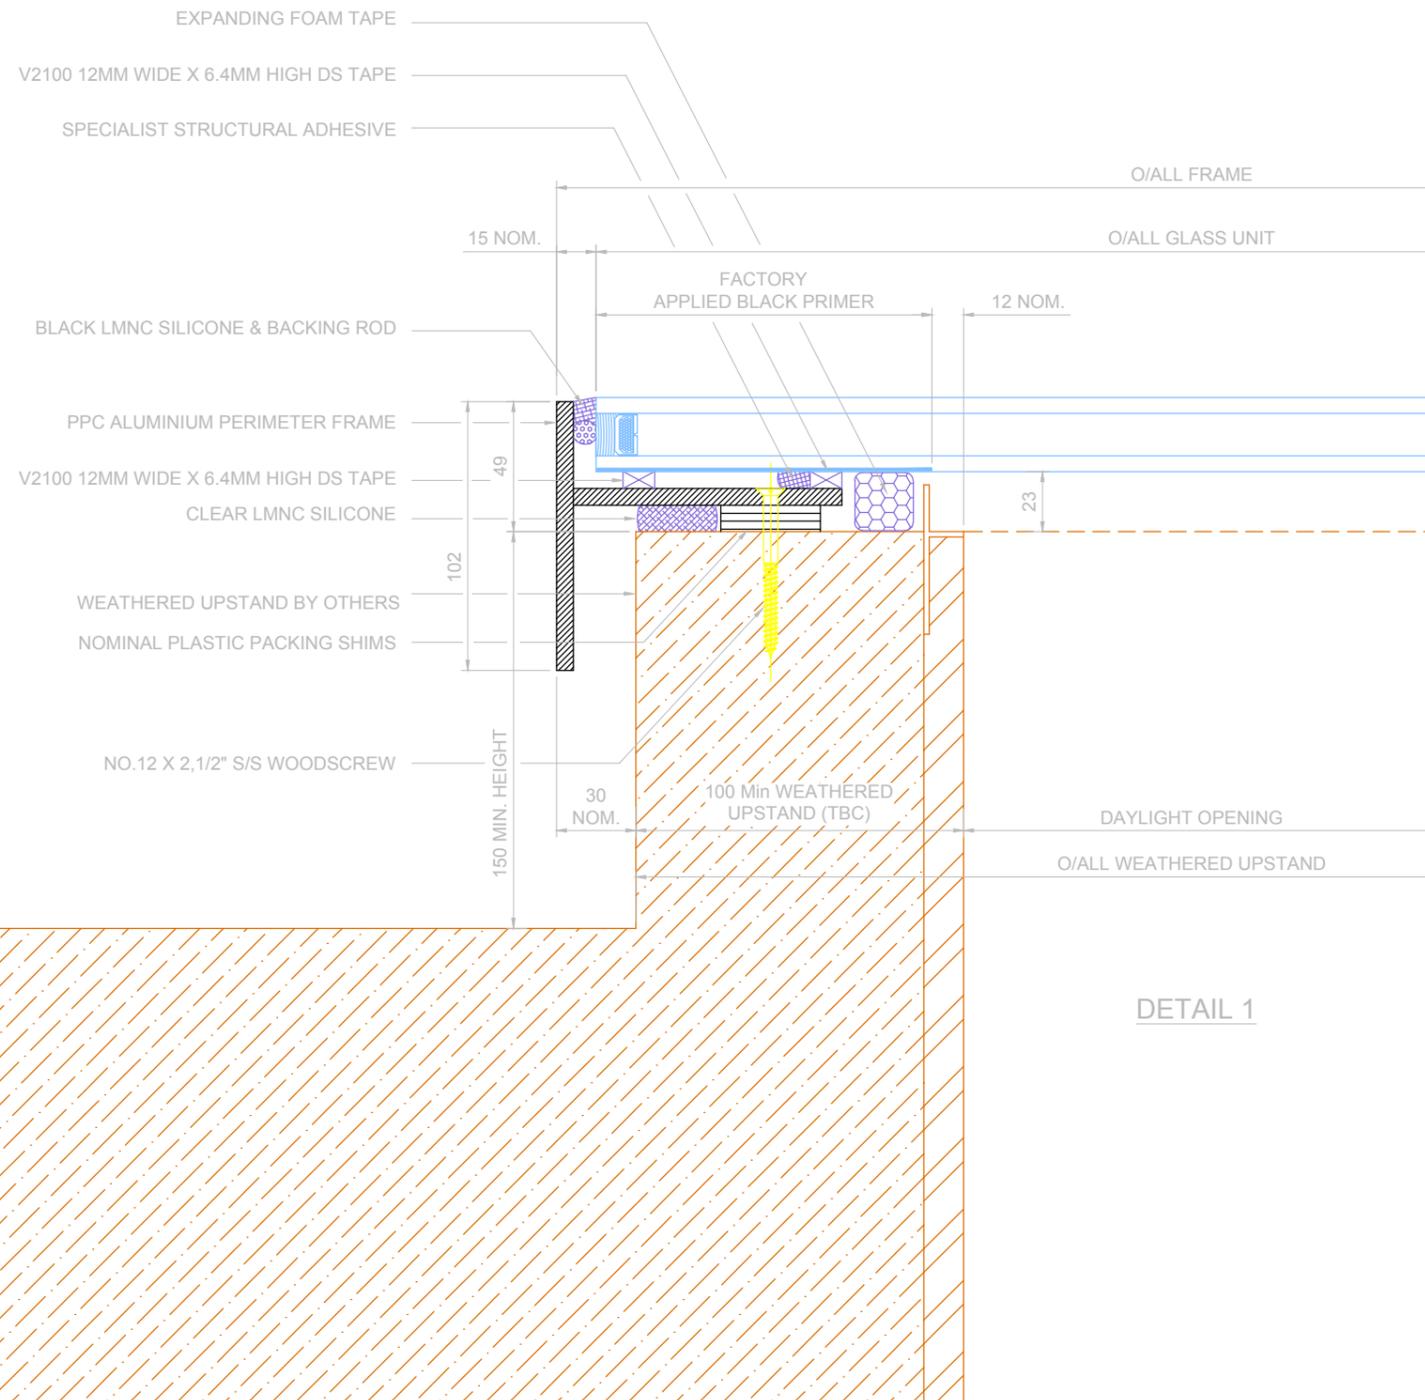
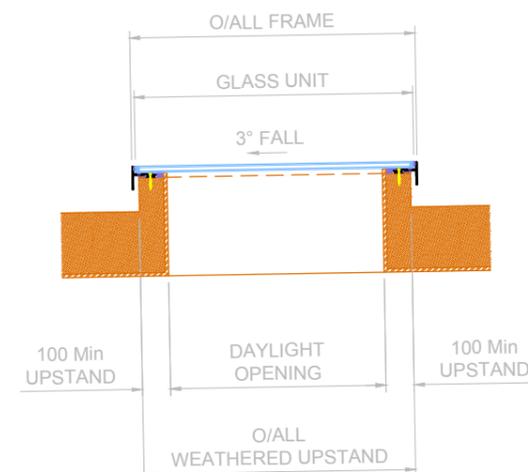
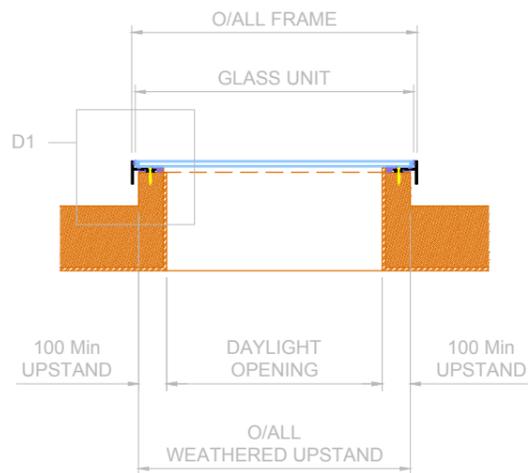


CAMBS GLASS LTD TEL - +44 (0)1638 640 038  
 UNIT 3 SWAN LANE FAX - +44 (0)1638 667 600  
 EXNING  
 NEWMARKET E-MAIL - info@cambsglass.co.uk  
 CB8 7EN WEBSITE - www.cambsglass.co.uk

All Cambs glass drawings and designs are copyright and thus the sole property of Cambs Glass Ltd. All design information it contains are private and confidential, strictly forbidding it being copied, exhibited or communicated (without written consent) to third parties for any purpose other than that for which it has been issued.  
 It is Cambs Glass policy to continually develop and improve our designs and products, therefore reserve the right to modify or change the detail design at our discretion and without notice

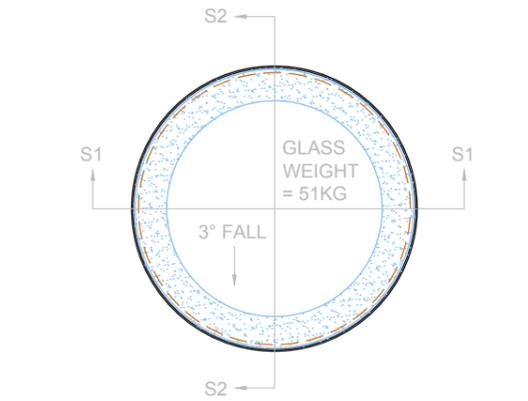

**SPECIFICATION**

**GLASS SPECIFICATION**

6mm CLEAR TOUGHENED LOW E  
 16mm BLACK SILICONE SEALED SPACER  
 6mm CLEAR TOUGHENED OUTER

ALL GLASS CONFORMING TO IMPACT RESISTANCE AND BREAKAGE CHARACTERISTICS OF BS6206, WITH ALL GLASS UNITS FABRICATED TO BS5713A AND IN ACCORDANCE WITH BS6262

**FINISH SPECIFICATION**

POLYESTER POWER COATED TO ANY STANDARD RAL REFERENCE  
 POLYESTER POWER COATING, MINIMUM THICKNESS OF 40 MICRONS.

**FRAMEWORK SPECIFICATION**

ALL ALUMINIUM EXTRUSIONS TO COMPLY WITH BS1474 AND ALUMINIUM SHEETPLATE TO BS EN 485, 515 & 573, TYPICALLY PROVIDED IN GRADES 6083 & 6082 (EXTRUSIONS) AND 5101H4 & NS4 (SHEETPLATE). ALL MILD STEEL COMPONENTS TO BE GALVANISED, ZINC COATED OR RED OXIDE PRIMED PRIOR TO FINISH APPLICATION. ALL STAINLESS STEEL COMPONENTS PROVIDED IN GRADE 304 STAINLESS STEEL UNLESS OTHERWISE NOTED. EXTREME ENVIRONMENTS (INC. MARINE) MUST BE HIGHLIGHTED AT SALES OR DESIGN STAGE.

**HARDWARE SPECIFICATION**

ALL HARDWARE TO BE SCHEDULED FOR PURPOSE, TAKING INTO CONSIDERATION BOTH ENVIRONMENT AND BIMETALLIC REACTIONS. FASTENERS TYPICALLY SUPPLIED IN GRADE A2 & A4 STAINLESS STEEL. ALL GASKETS AND TAPES TO HAVE A COMPOSITION SUITABLE FOR CLIMATIC CONDITIONS AND UV LIGHT IN ACCORDANCE WITH BS4255. SILICONES TO BE SUPPLIED AS LOW MODULUS, NEUTRAL CURE (TYPE A) IN ACCORDANCE WITH BS5889 UNLESS OTHERWISE NOTED.

**UPSTAND/APERTURE SPECIFICATION**

ALL UPSTANDS/APERTURES TO BE PROVIDED WITHIN A TOLERANCE OF +/- 10mm TO THE DIMENSIONS STATED (TAKING INTO CONSIDERATION THE SQUARENESS OF THE STRUCTURE). ANY DIFFERING TOLERANCE REQUIREMENTS AS INDICATED. ALL UPSTANDS/APERTURES TO BE SUITABLE FOR SEALING WHERE INDICATED AND STRUCTURALLY ADEQUATE FOR THE LOADS IMPOSED.

**CLIENT**

**CONTRACT SALES DETAIL**

JOB REF	SD	
ISSUE A	NEW DRAWING ISSUE	NAME AME DATE 30/04/15
ISSUE B		NAME DATE
ISSUE C		NAME DATE
ISSUE D		NAME DATE

PLAN AND SECTIONAL DETAILS  
 FOR CIRCULAR WALK ON ROOFLIGHTS

DRG No. SD-MPRC-001 ISS. A